


1 Location Plan  
1:1250

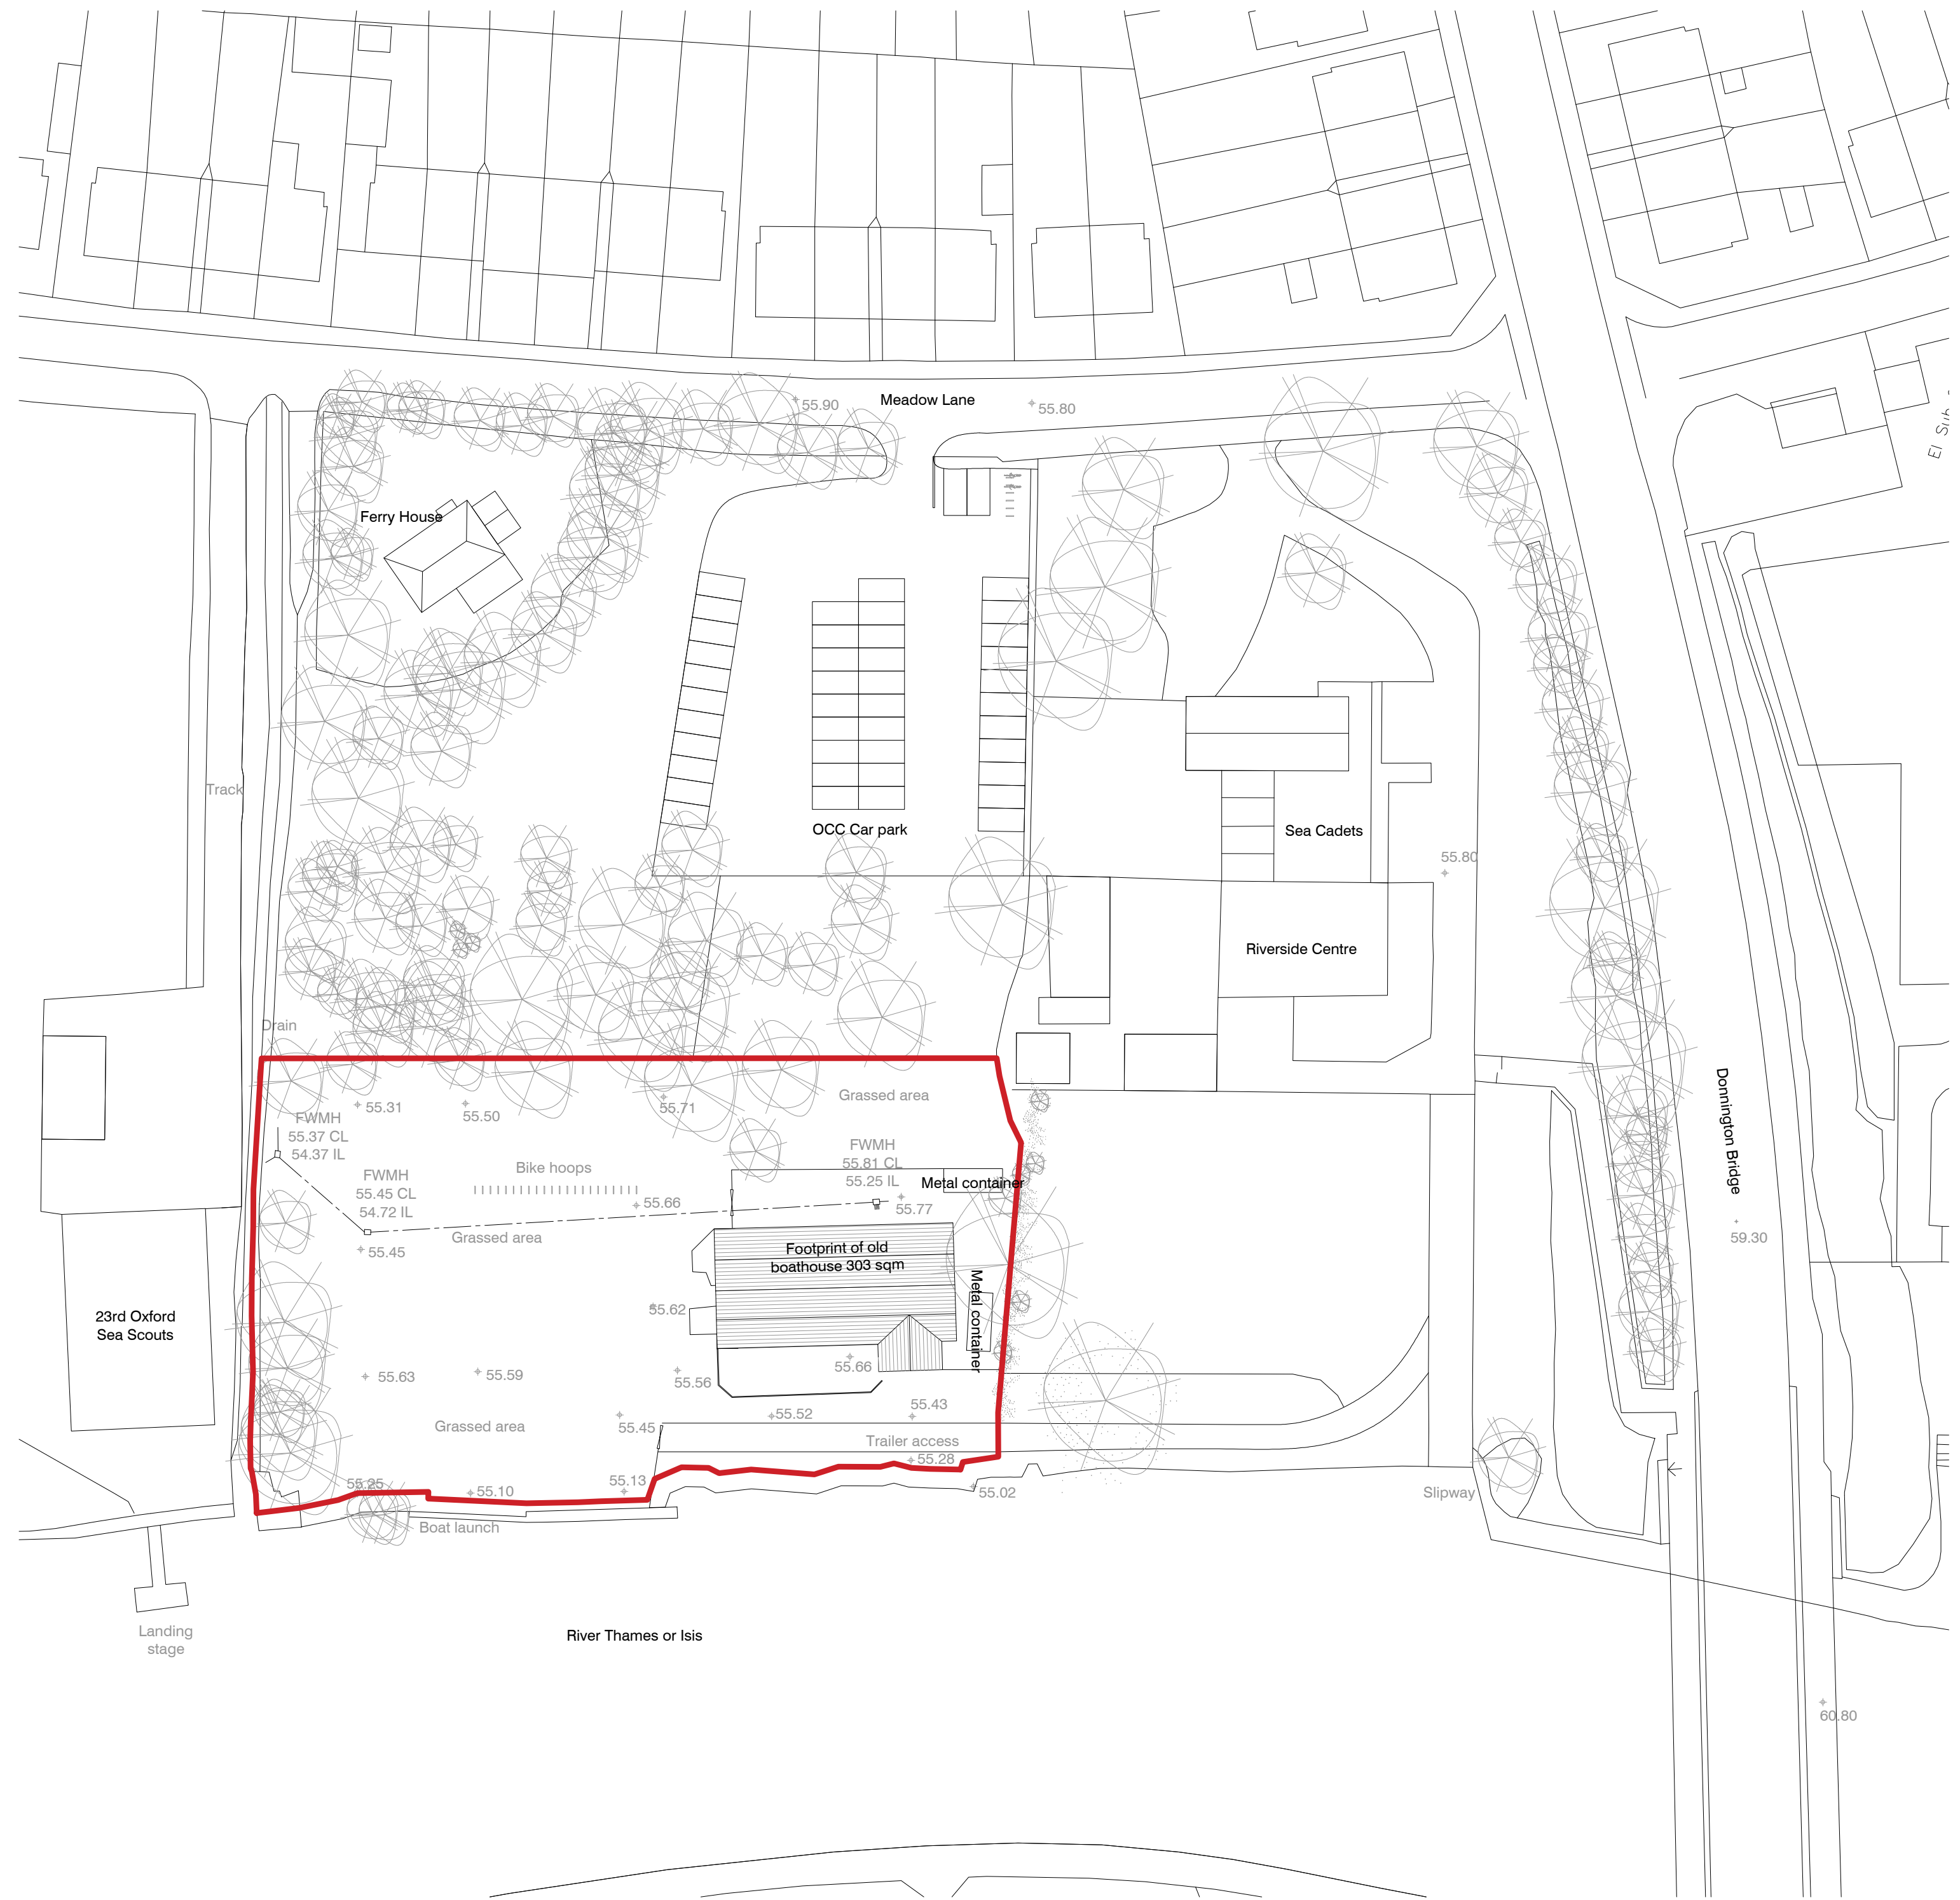

2 Site Plan  
1:500

PI	01.02.19	Draft issue to client
rev	date	note
001	26.11.2018	18242 Falcon FRCC Clubhouse Meadow Lane, Oxford Existing Location & Site Plans
<b>PA-01</b> Original Field of Architecture 01865 723 983 mark@originalfield.com		1:1250 & 1:500 @ A1 <small>Do not scale - Use figured dimensions only. All dimensions are approximate and should be checked on site prior to construction. Discrepancies must be reported immediately before proceeding.</small>