




1 Ground Floor Plan
1:100

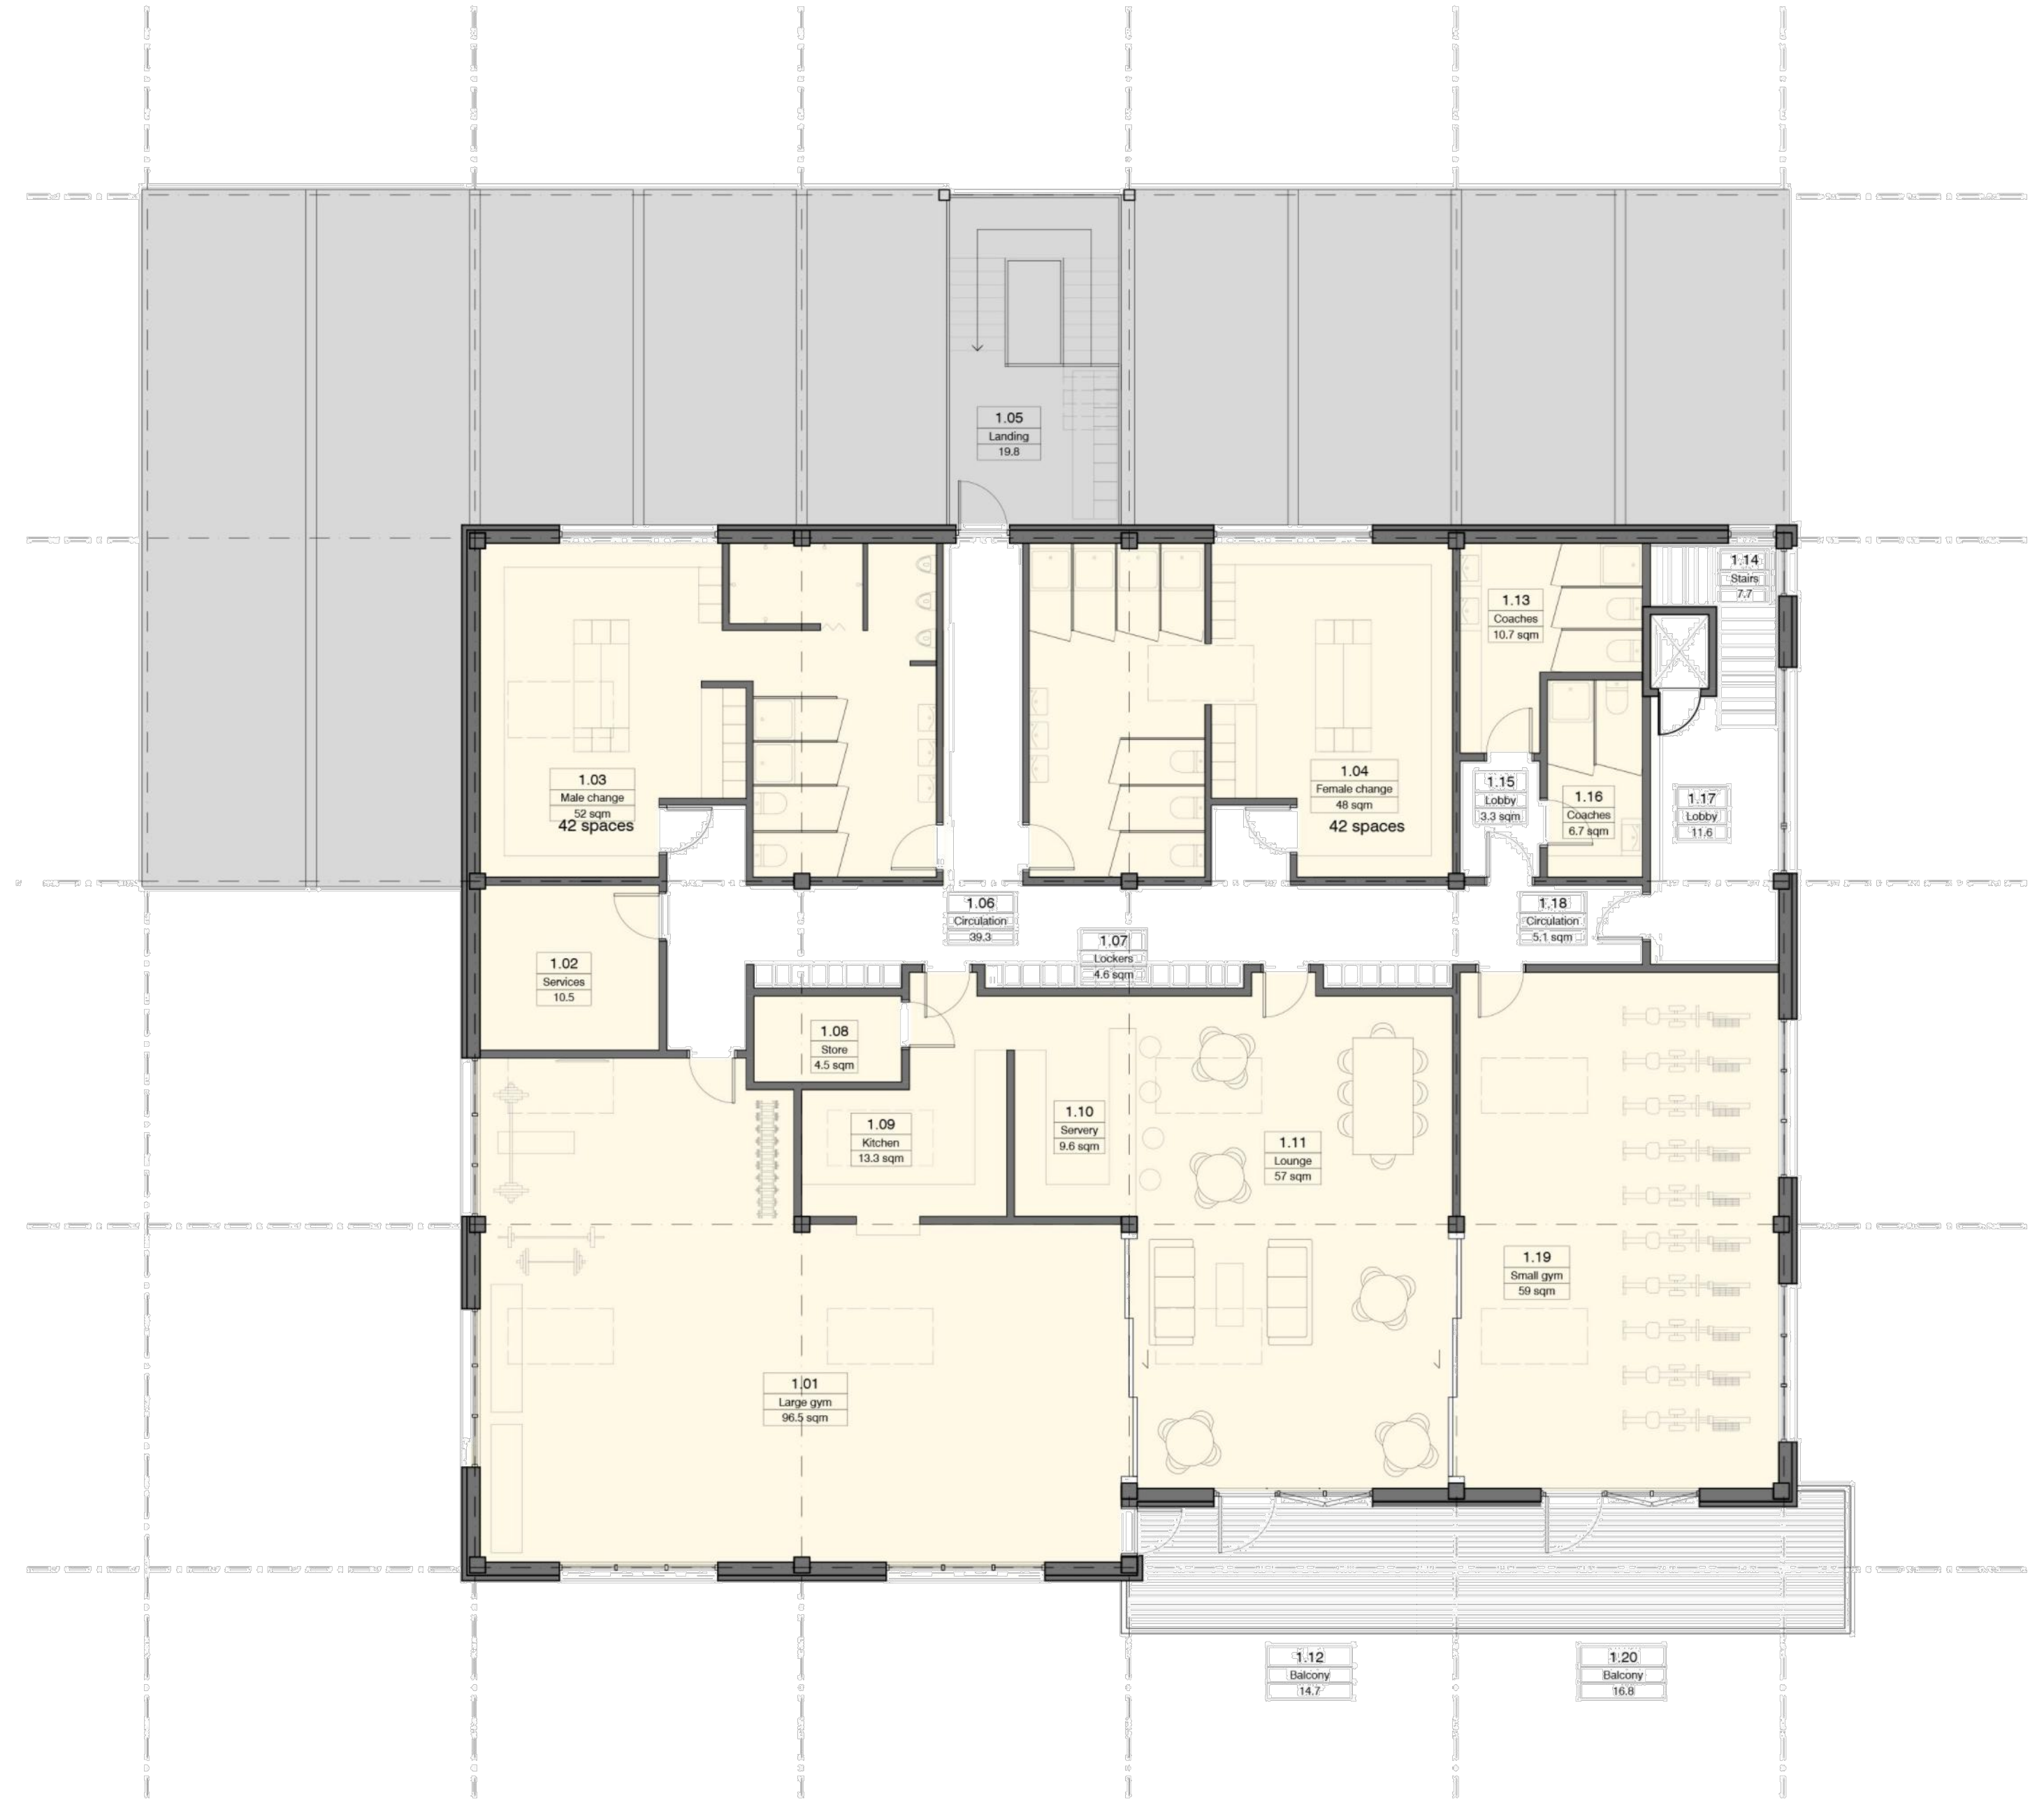

2 First Floor Plan
1:100